




The Granada

(Model MV31-030-B)

2 Bedroom House
30 m²

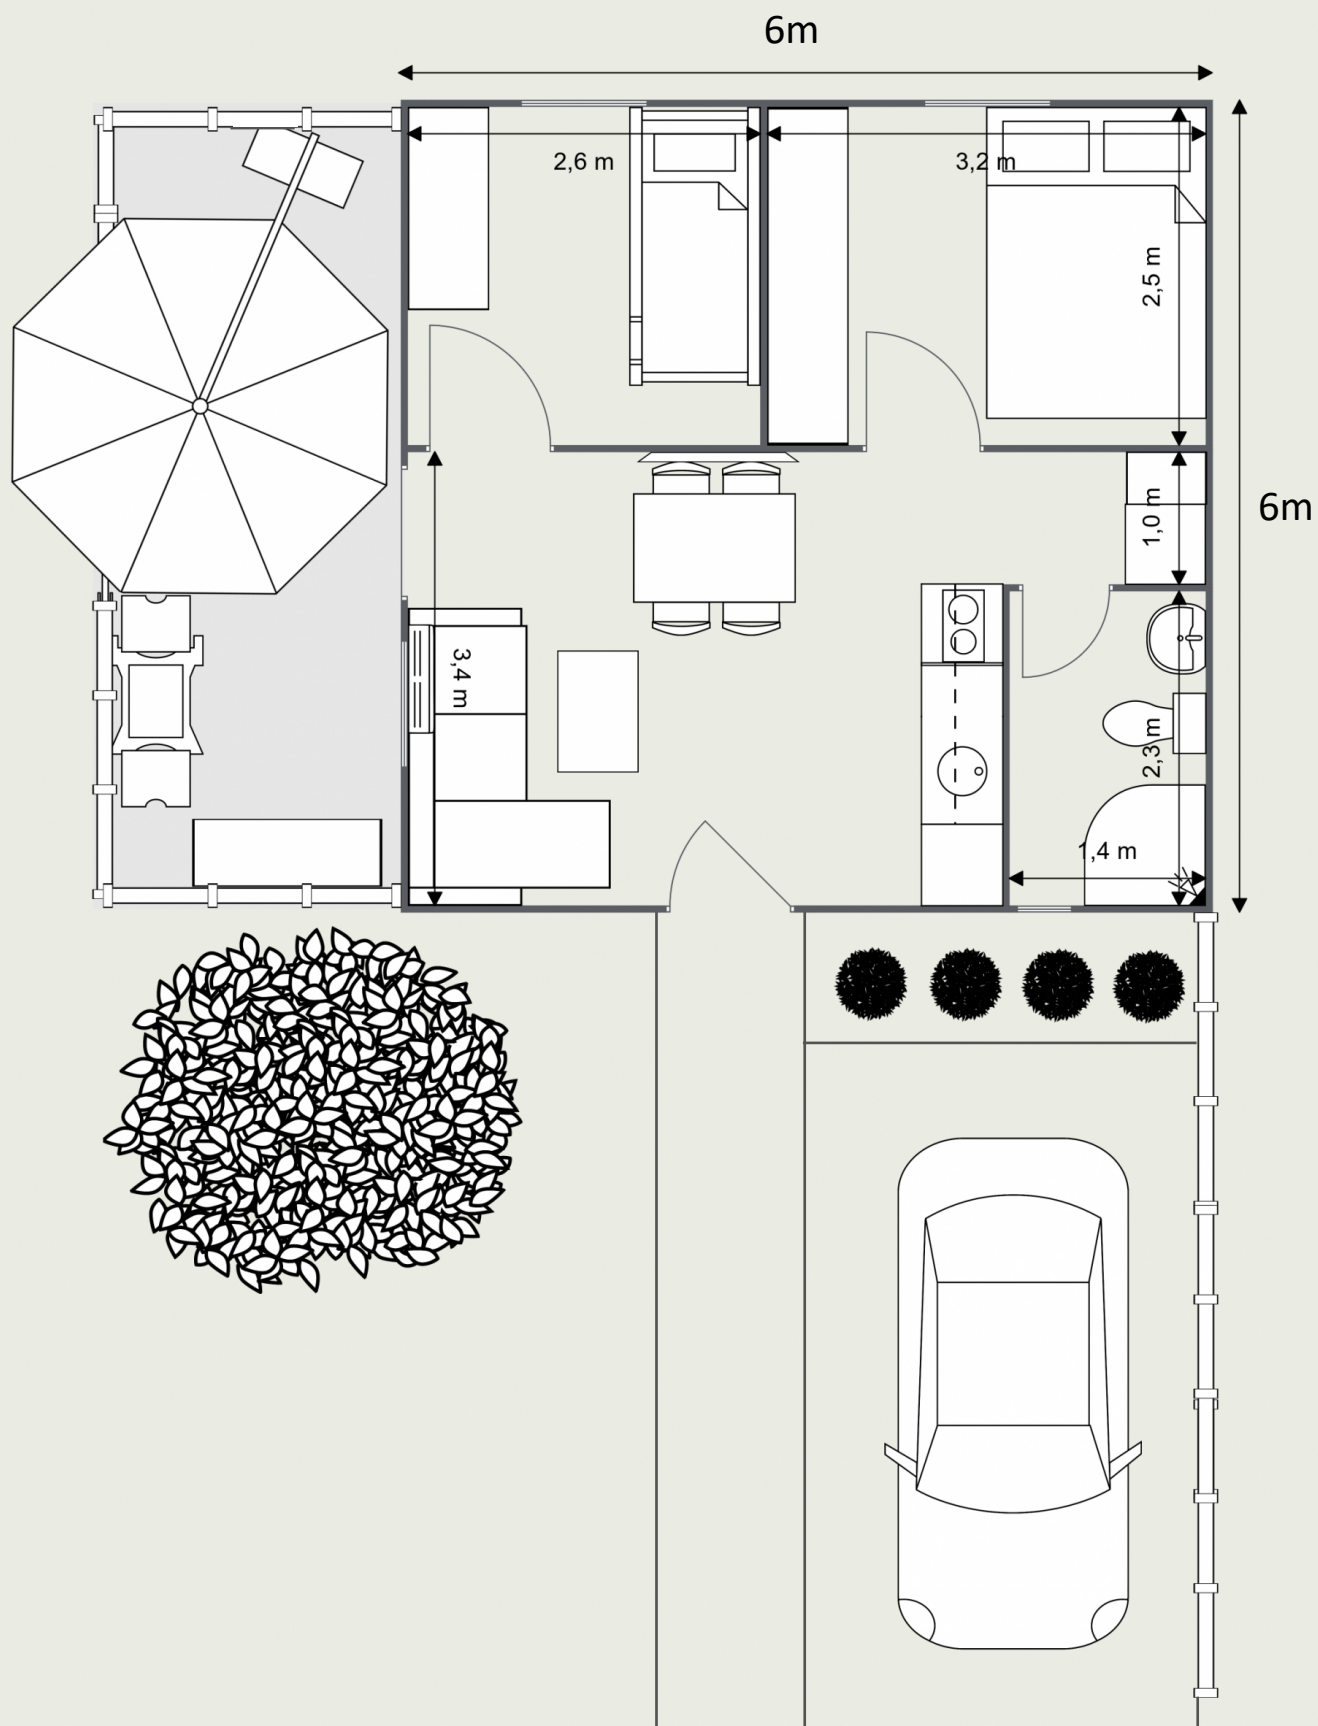

Floor Plan

N.T.S










Option to build two units as a duplex:



Total built area = 72 sq. M



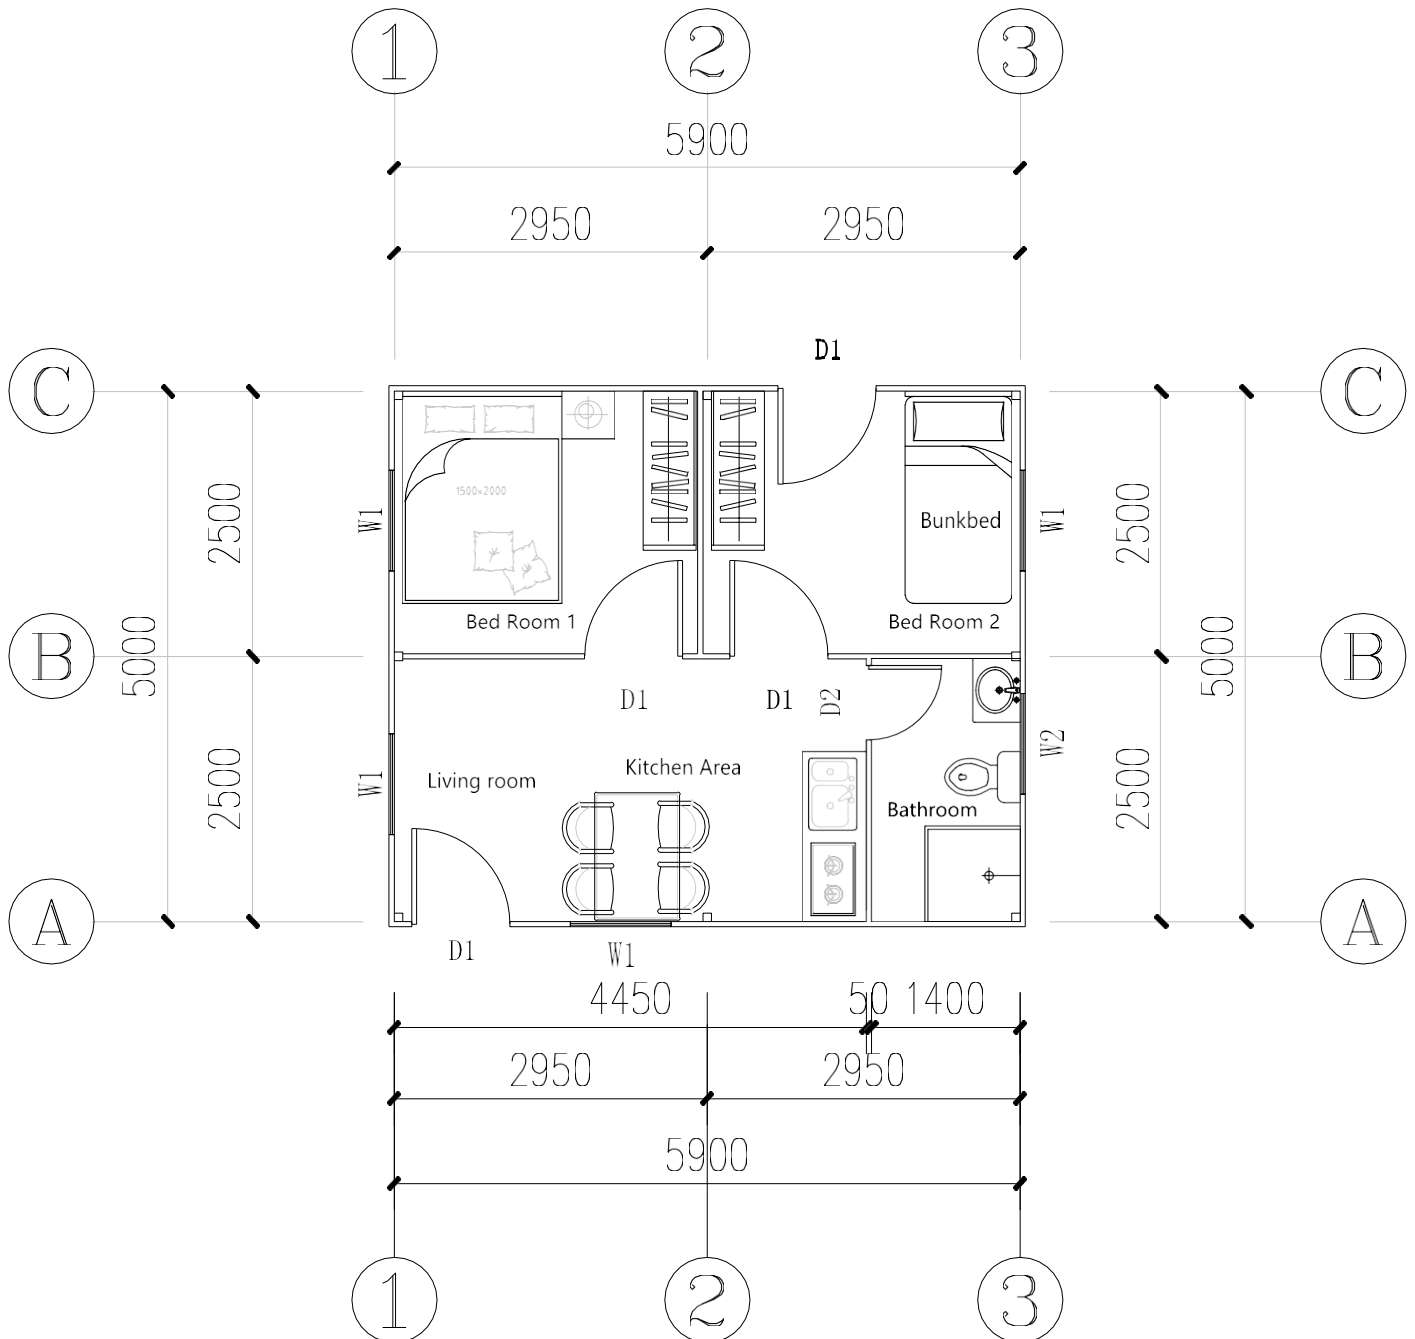



Floor Plan

Scale: N.T.S

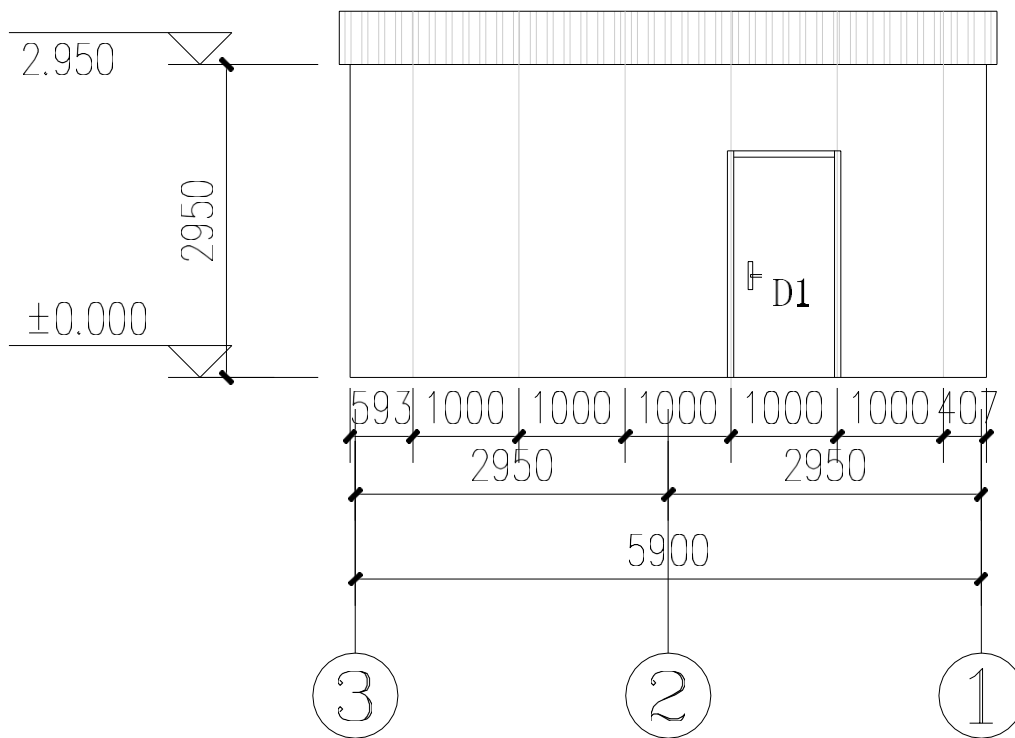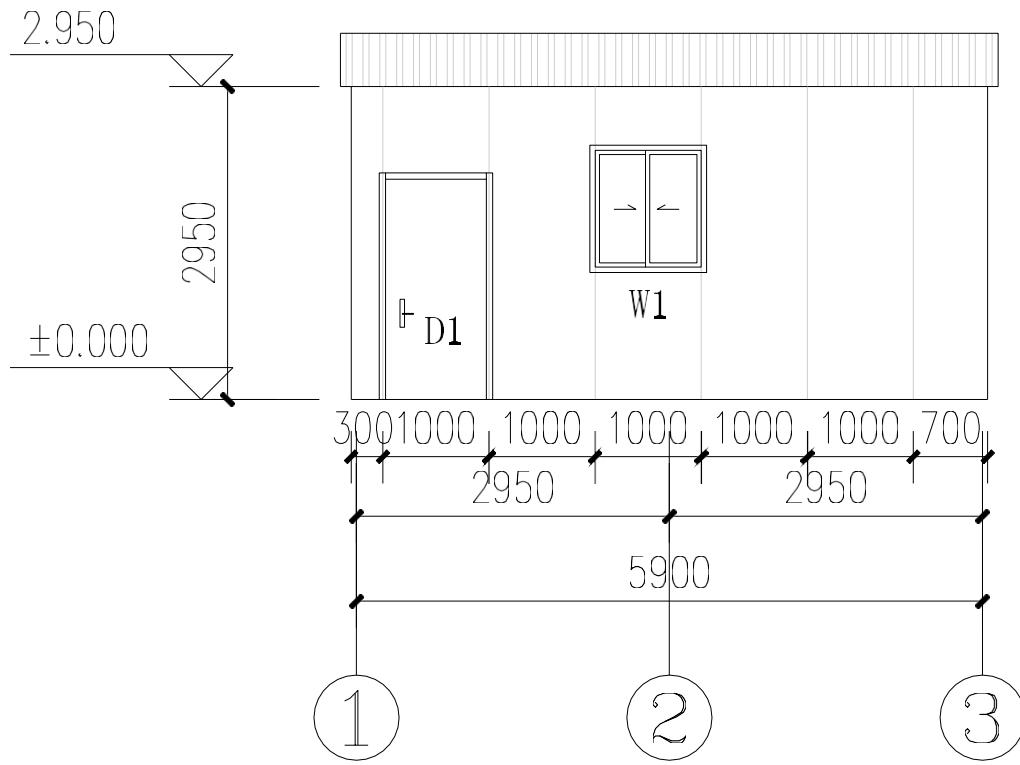

Front & Rear Elevations

Scale: N.T.S

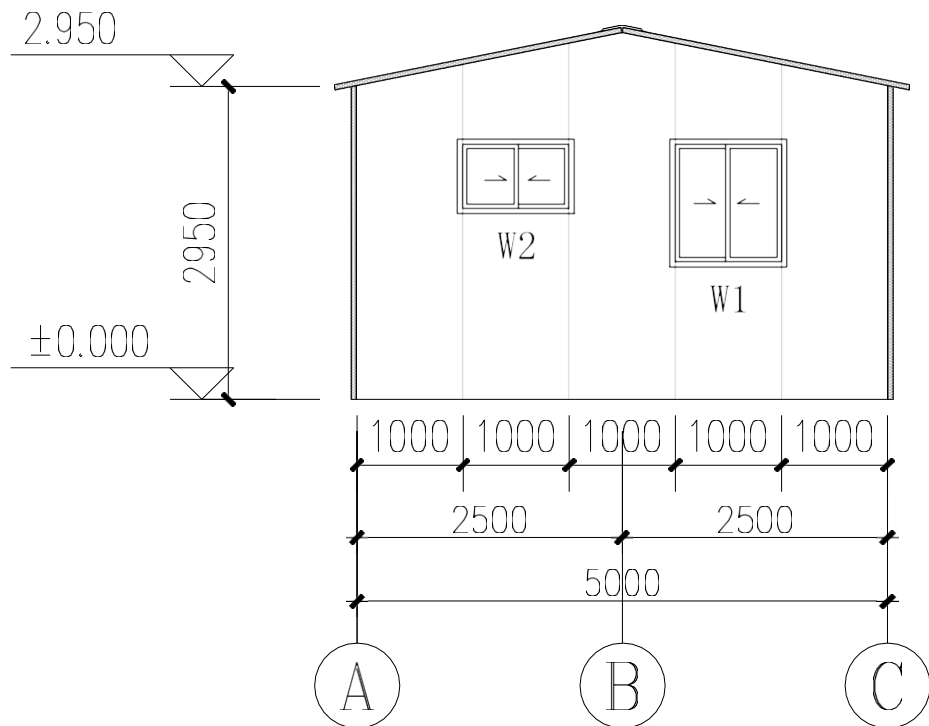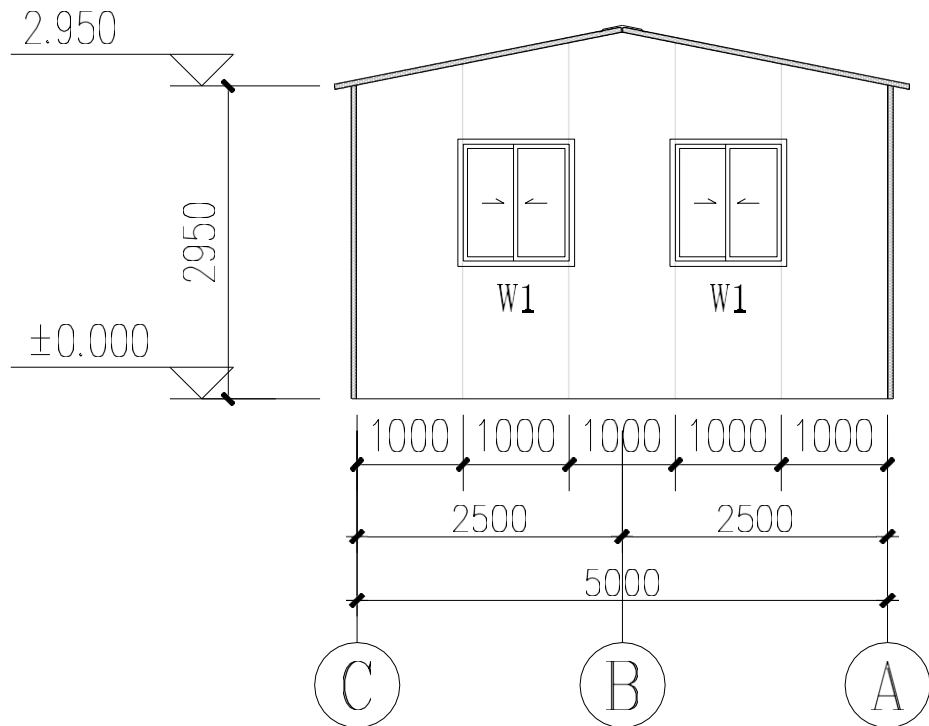

Side Elevations

Scale: N.T.S