




# **The Loja**

(Model MV21-025-B)

1 Bedroom House  
25 m<sup>2</sup>

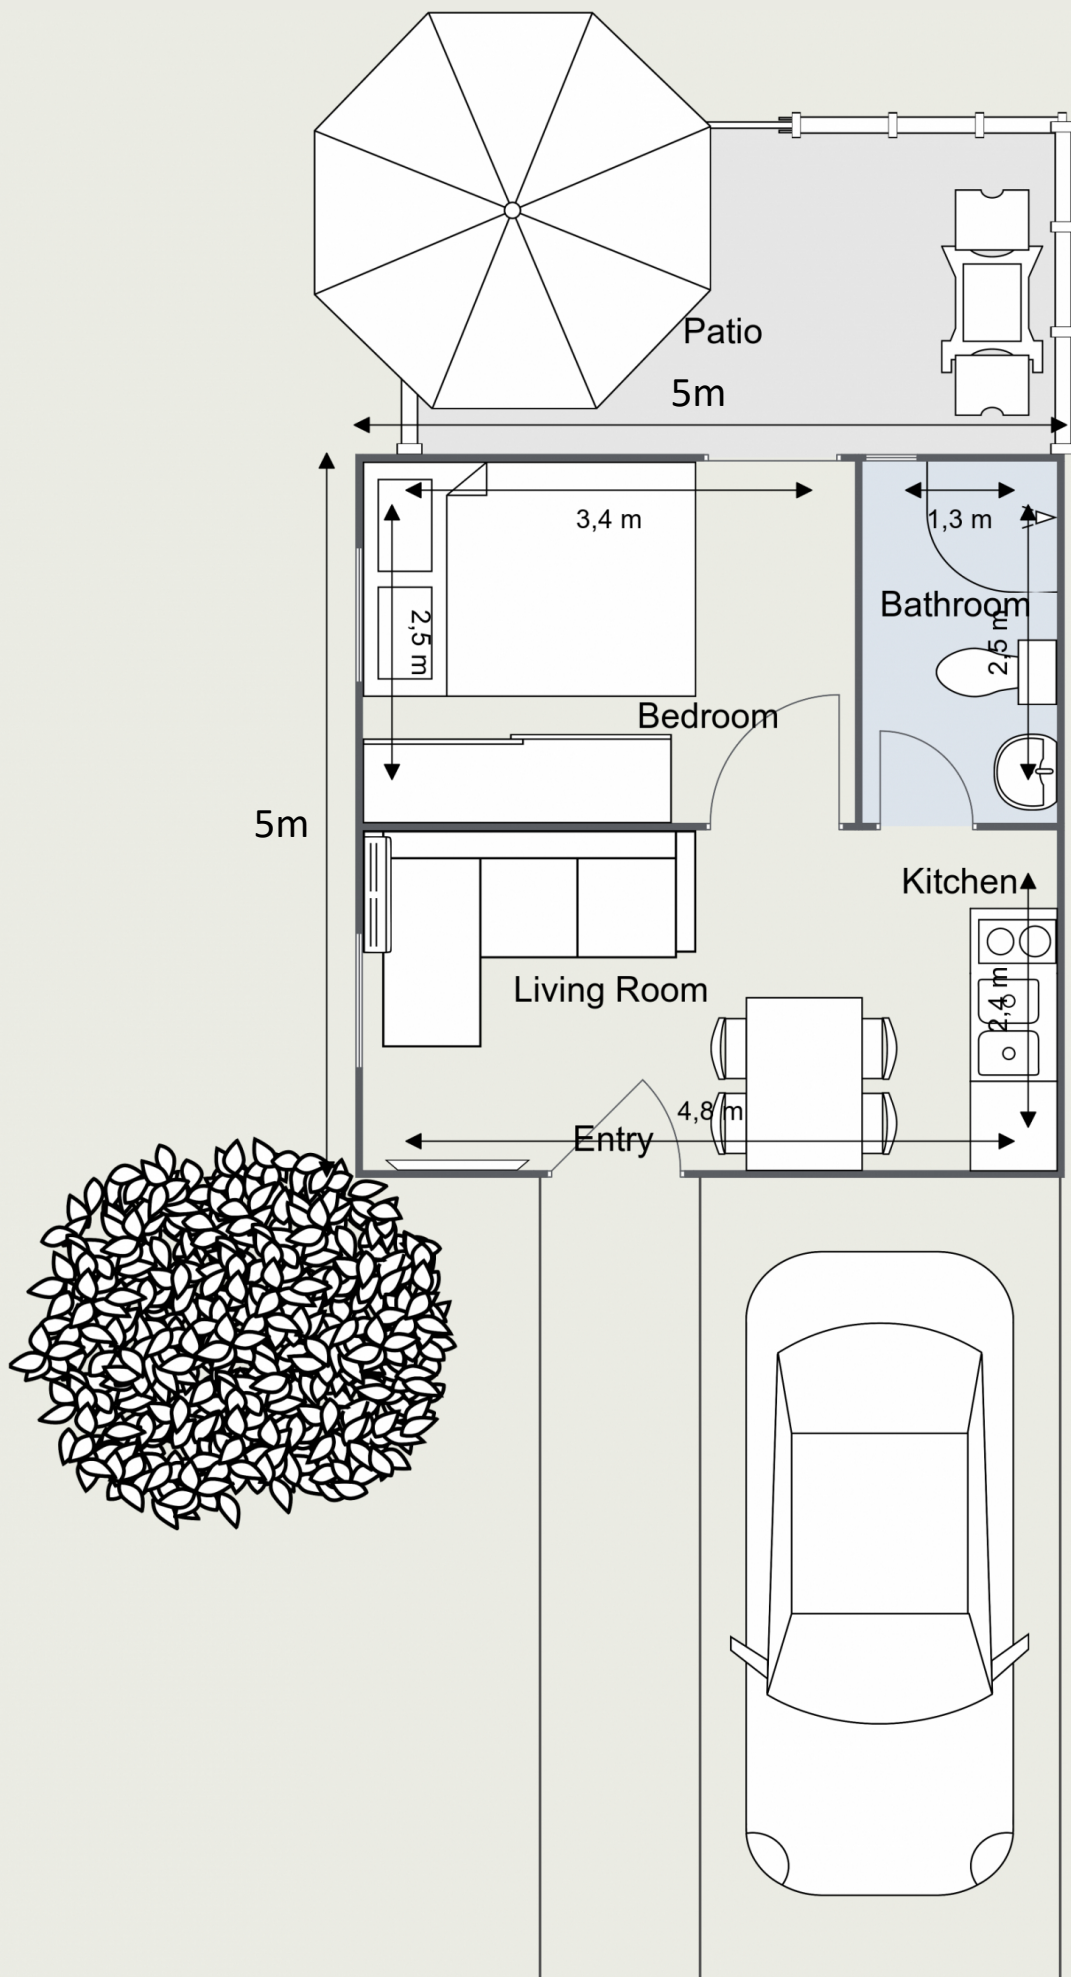


Floor Plan  
N.T.S









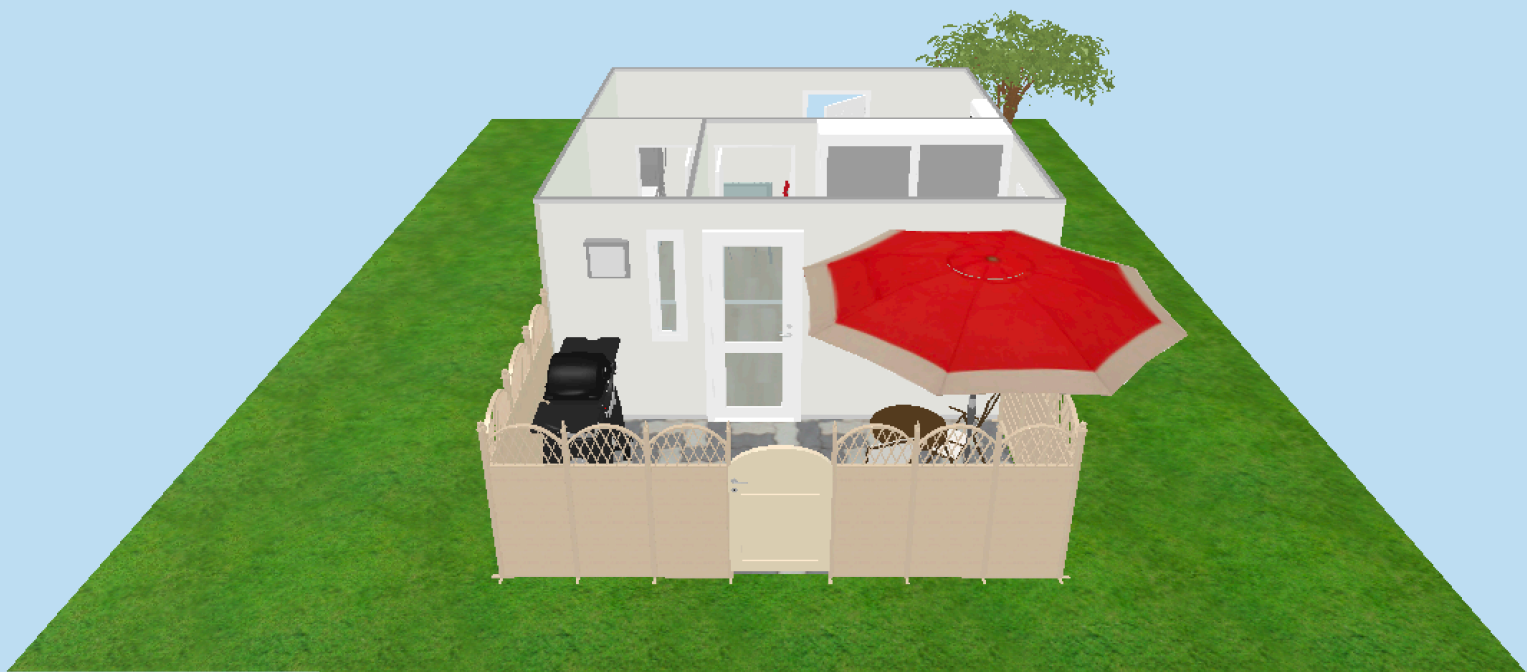








# Option to build two units as a duplex:

Total built area = 50 sq. M







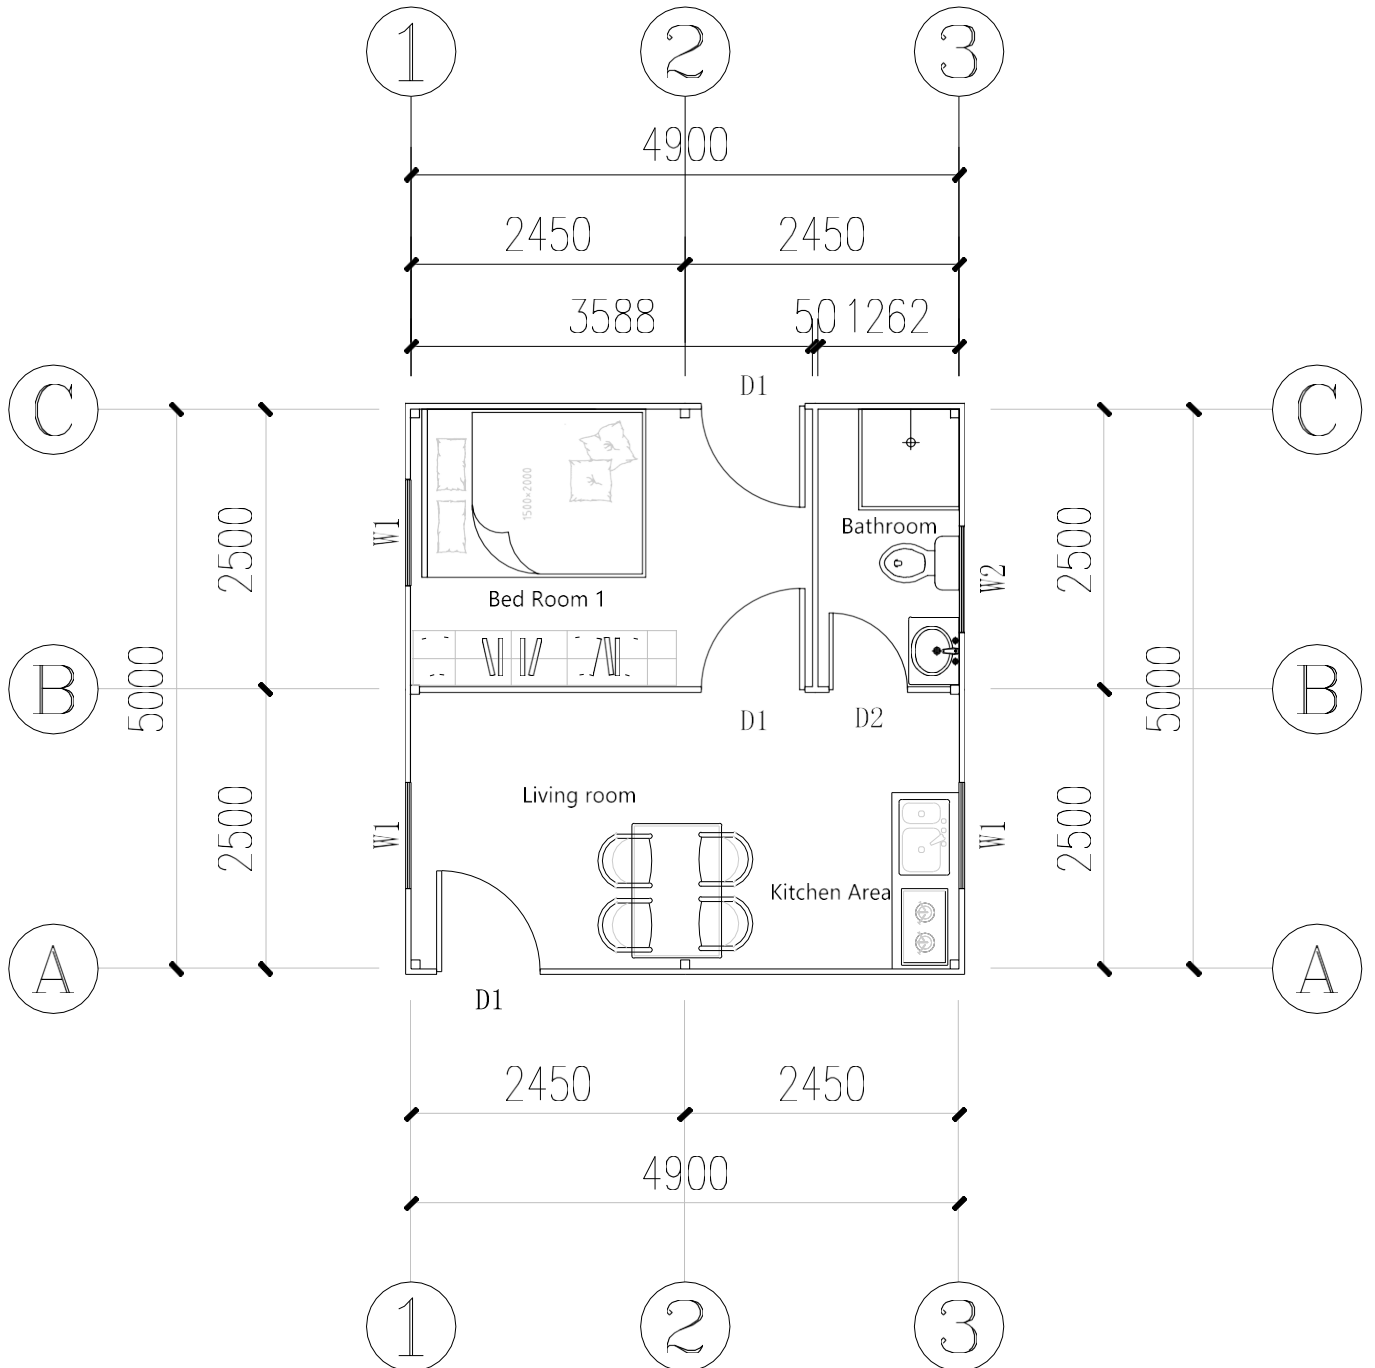

## Floor Plan



Scale: N.T.S



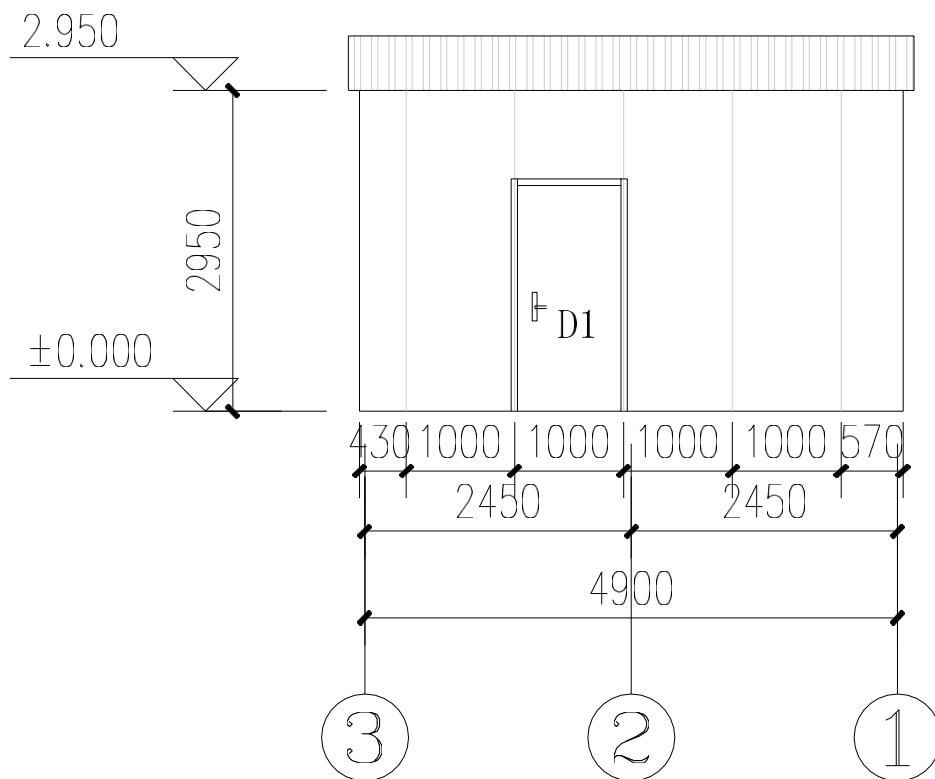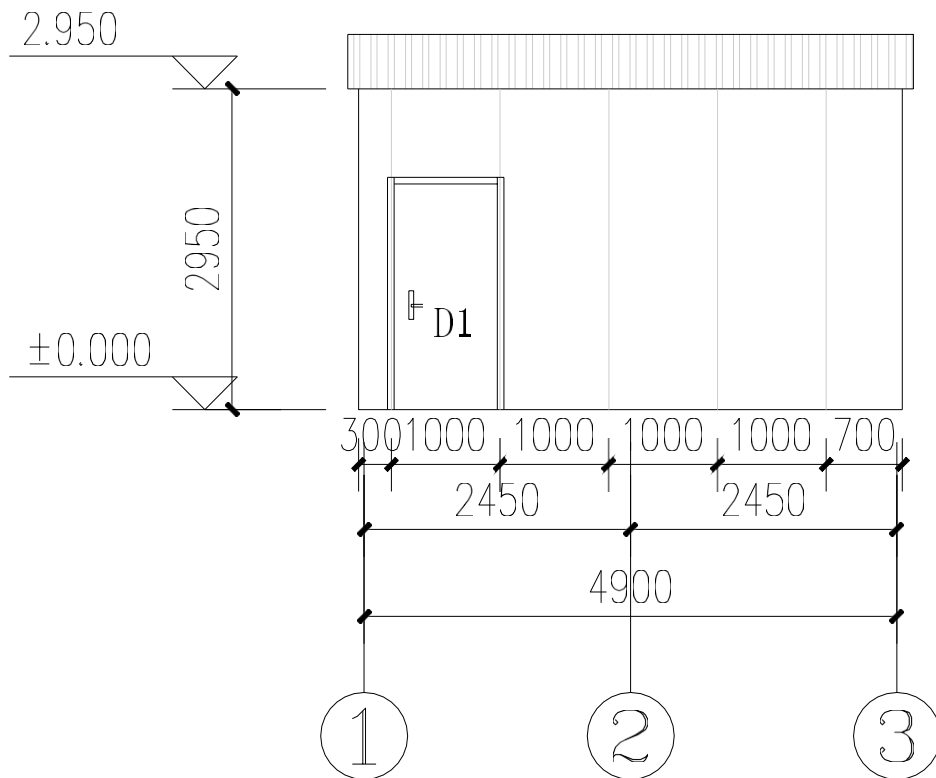

## Front & Rear Elevations

Scale: N.T.S

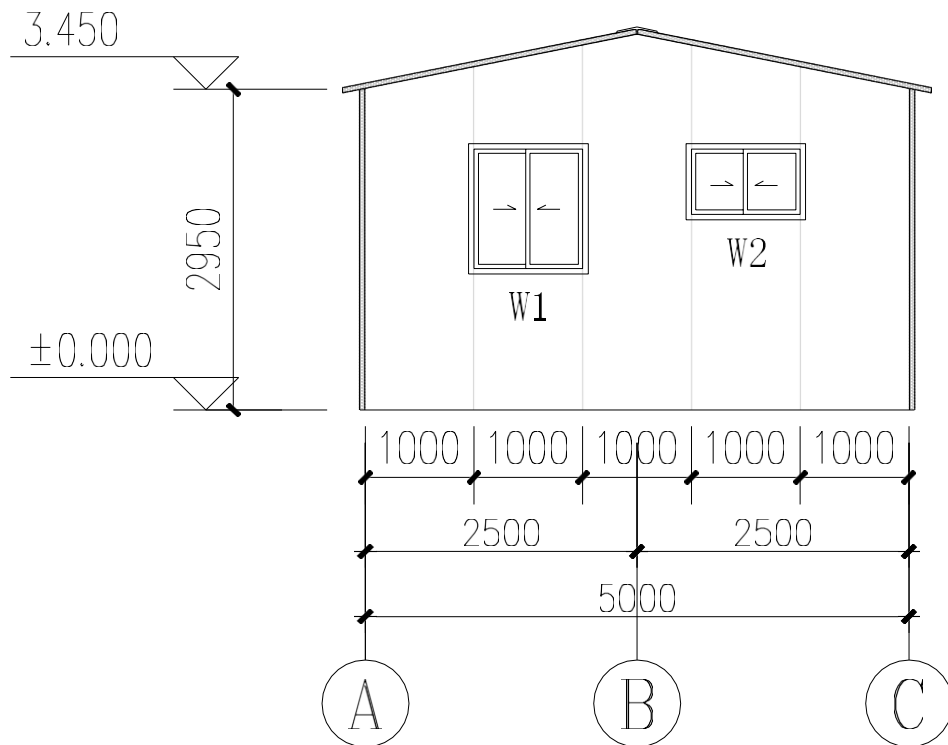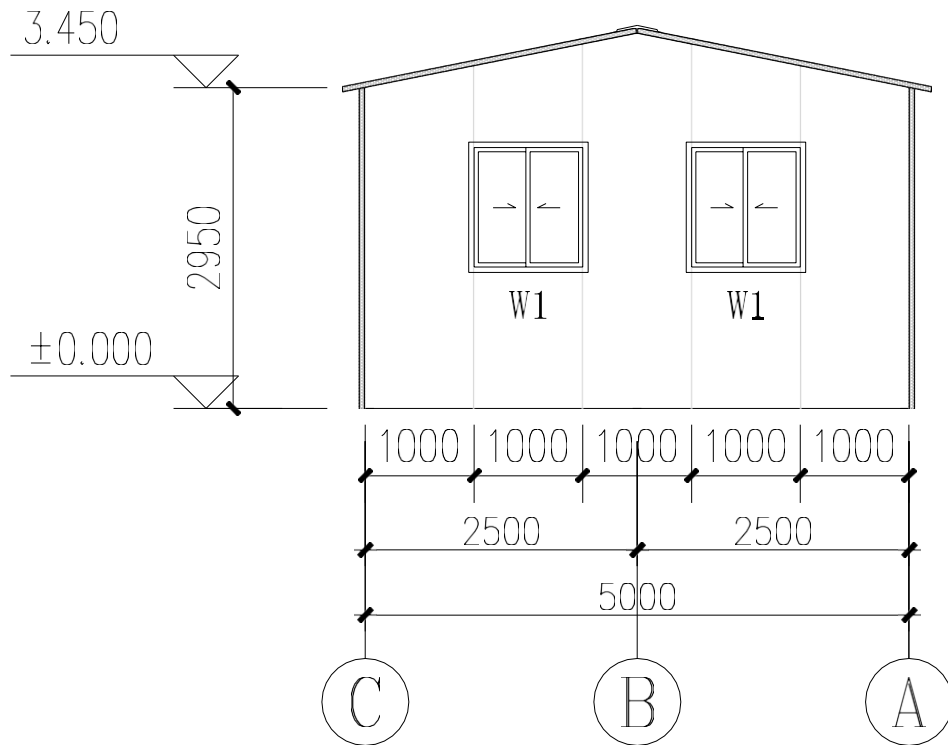

## Side Elevations

Scale: N.T.S